


SECTION A-A

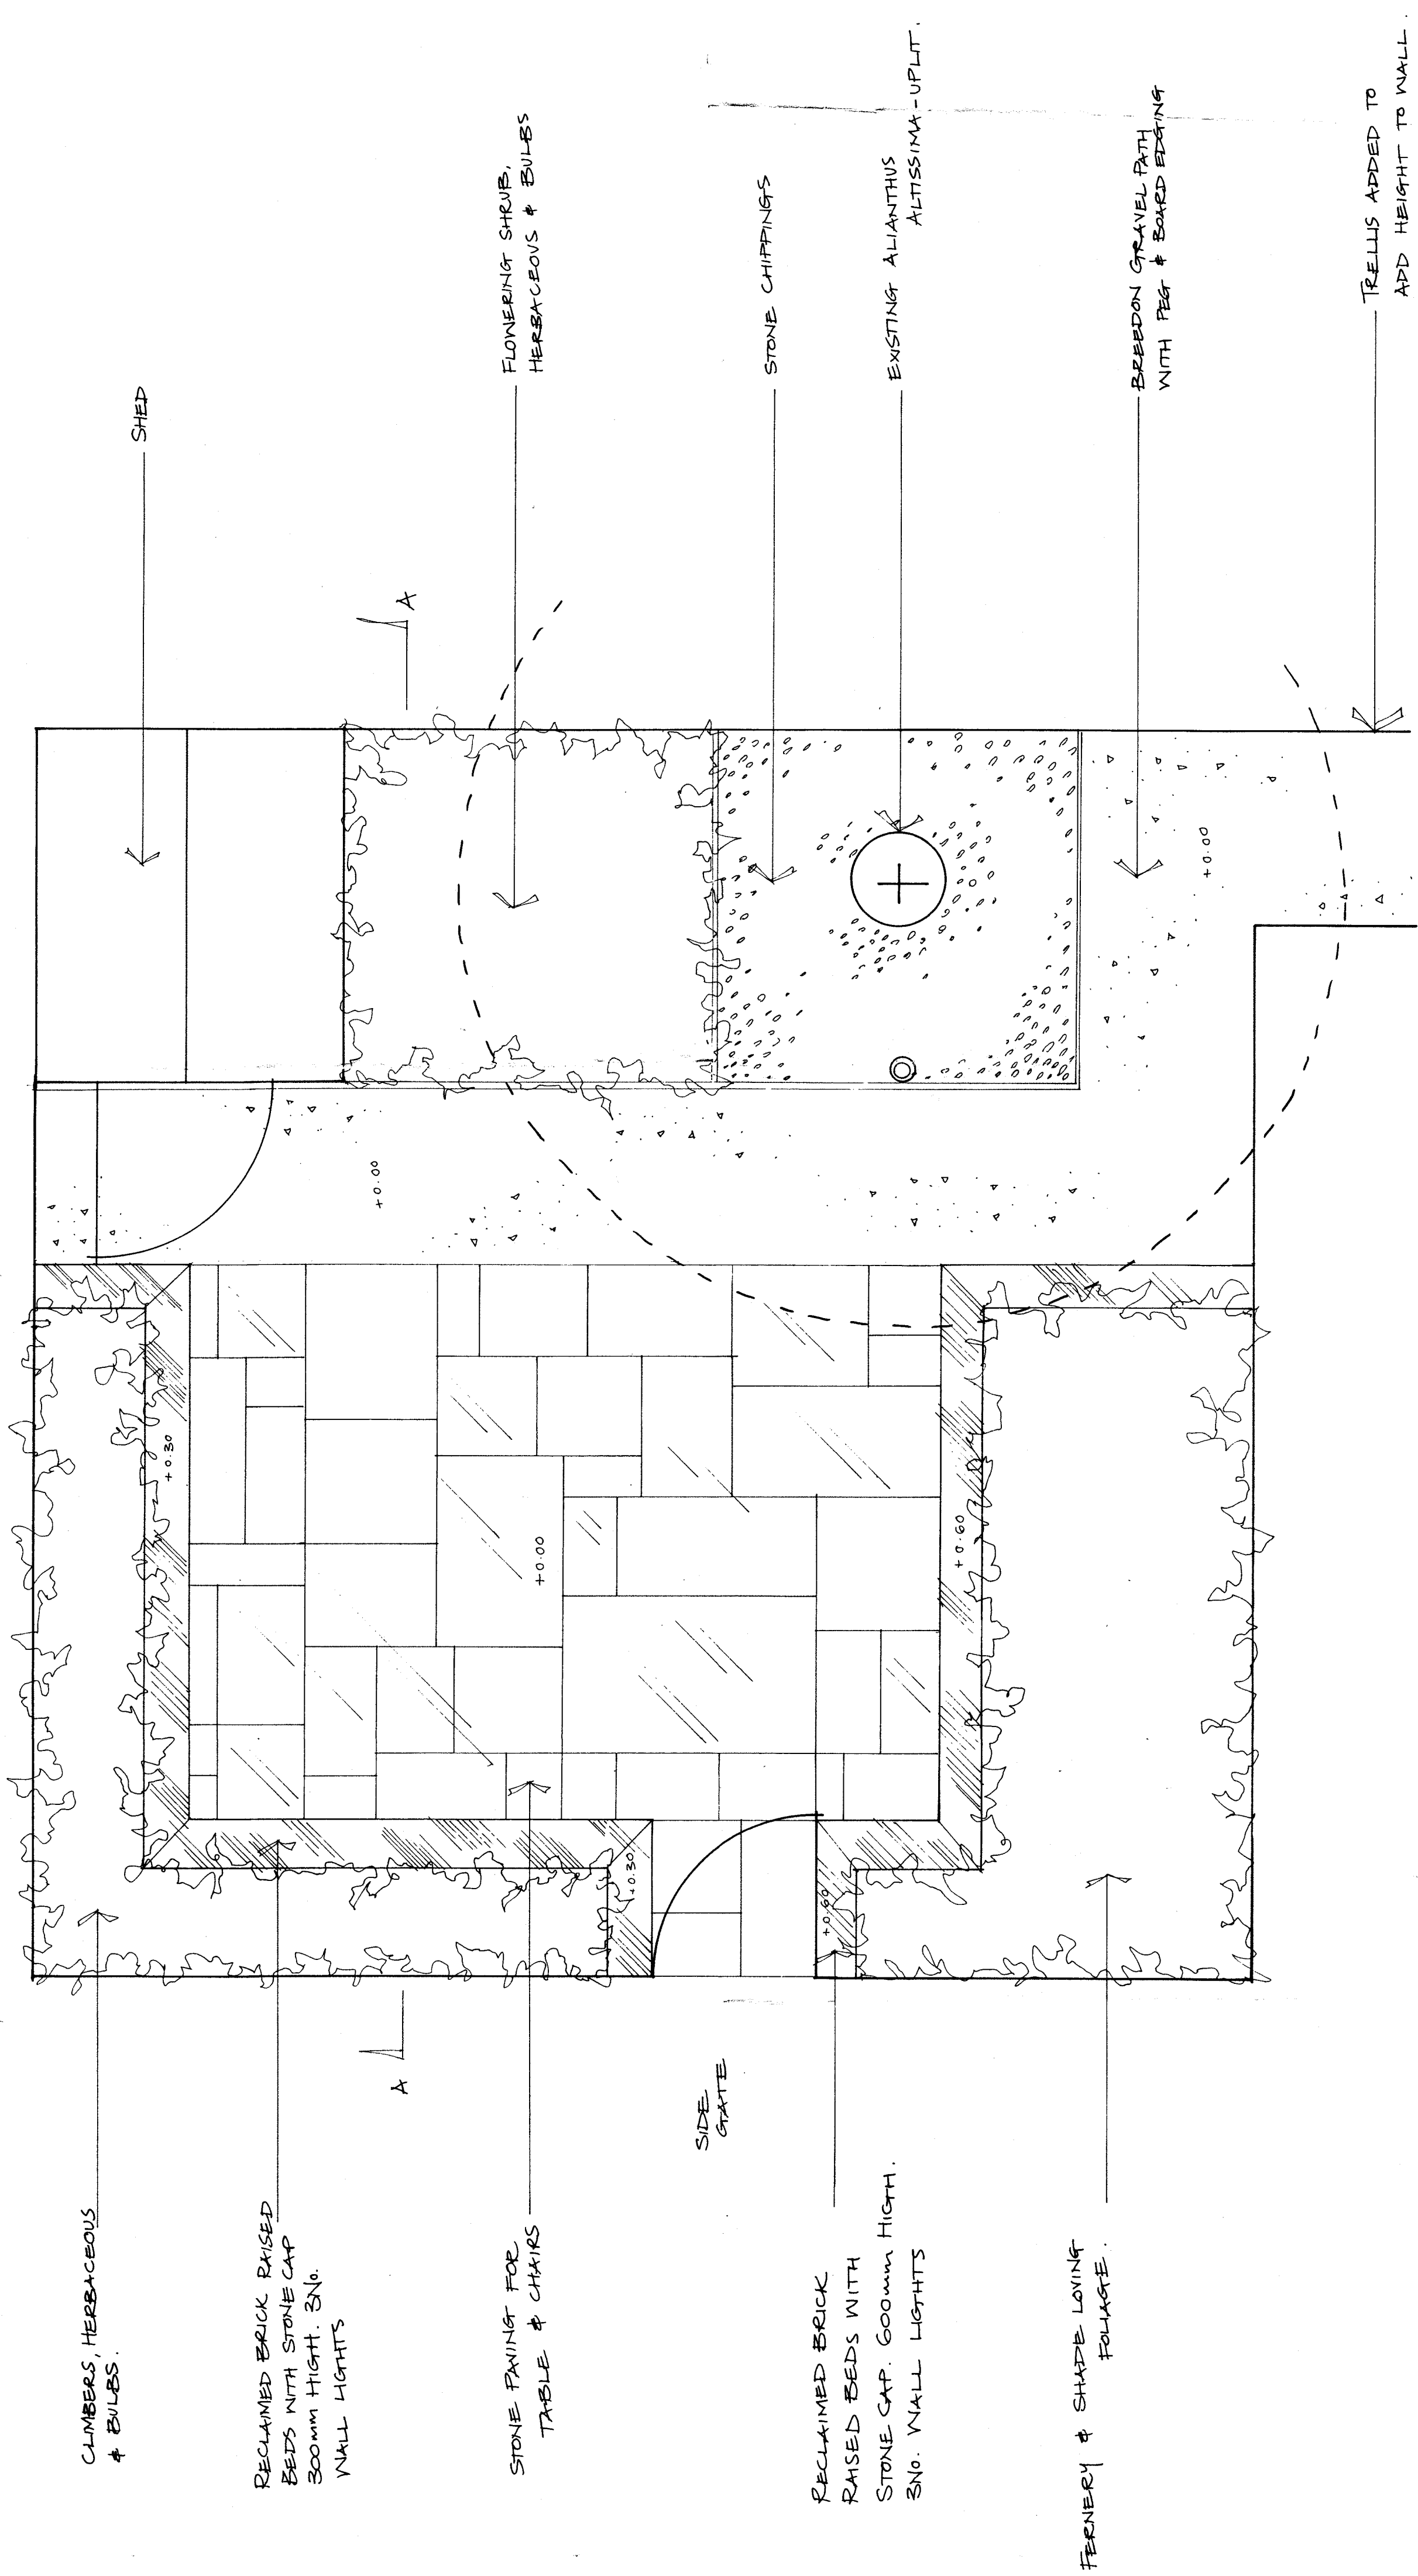

CLIMBERS, HERBACEOUS & BULBS.

RECLAIMED BRICK RAISED BEDS WITH STONE CAP 300mm HIGH. 3NO. WALL LIGHTS

STONE PAVING FOR TABLE & CHAIRS

SIDE GATE

RECLAIMED BRICK RAISED BEDS WITH STONE CAP. 600mm HIGH. 3NO. WALL LIGHTS

FERNERY & SHADE LOVING FOLIAGE

SHED

FLOWERING SHRUB, HERBACEOUS & BULBS

STONE CHIPPINGS

EXISTING ALIANTHUS ALTISSIMA - UPLT.

BEEBON GRAVEL PATH WITH PEG & BOARDS BEARING

TRELLIS ADDED TO ADD HEIGHT TO WALL. LIGHTS STRING ALONG THE LENGTH OF THE PASSAGE.

# Botanicblueprints

Project name: 1 WESTERN RD.
Drawing: CONCEPT MASTERPLAN
Dwg No: NR01/02
Scale: 1:20
Drawn by: HW
Date: 27/4/10